






 

 

NOT FOR CONSTRUCTION

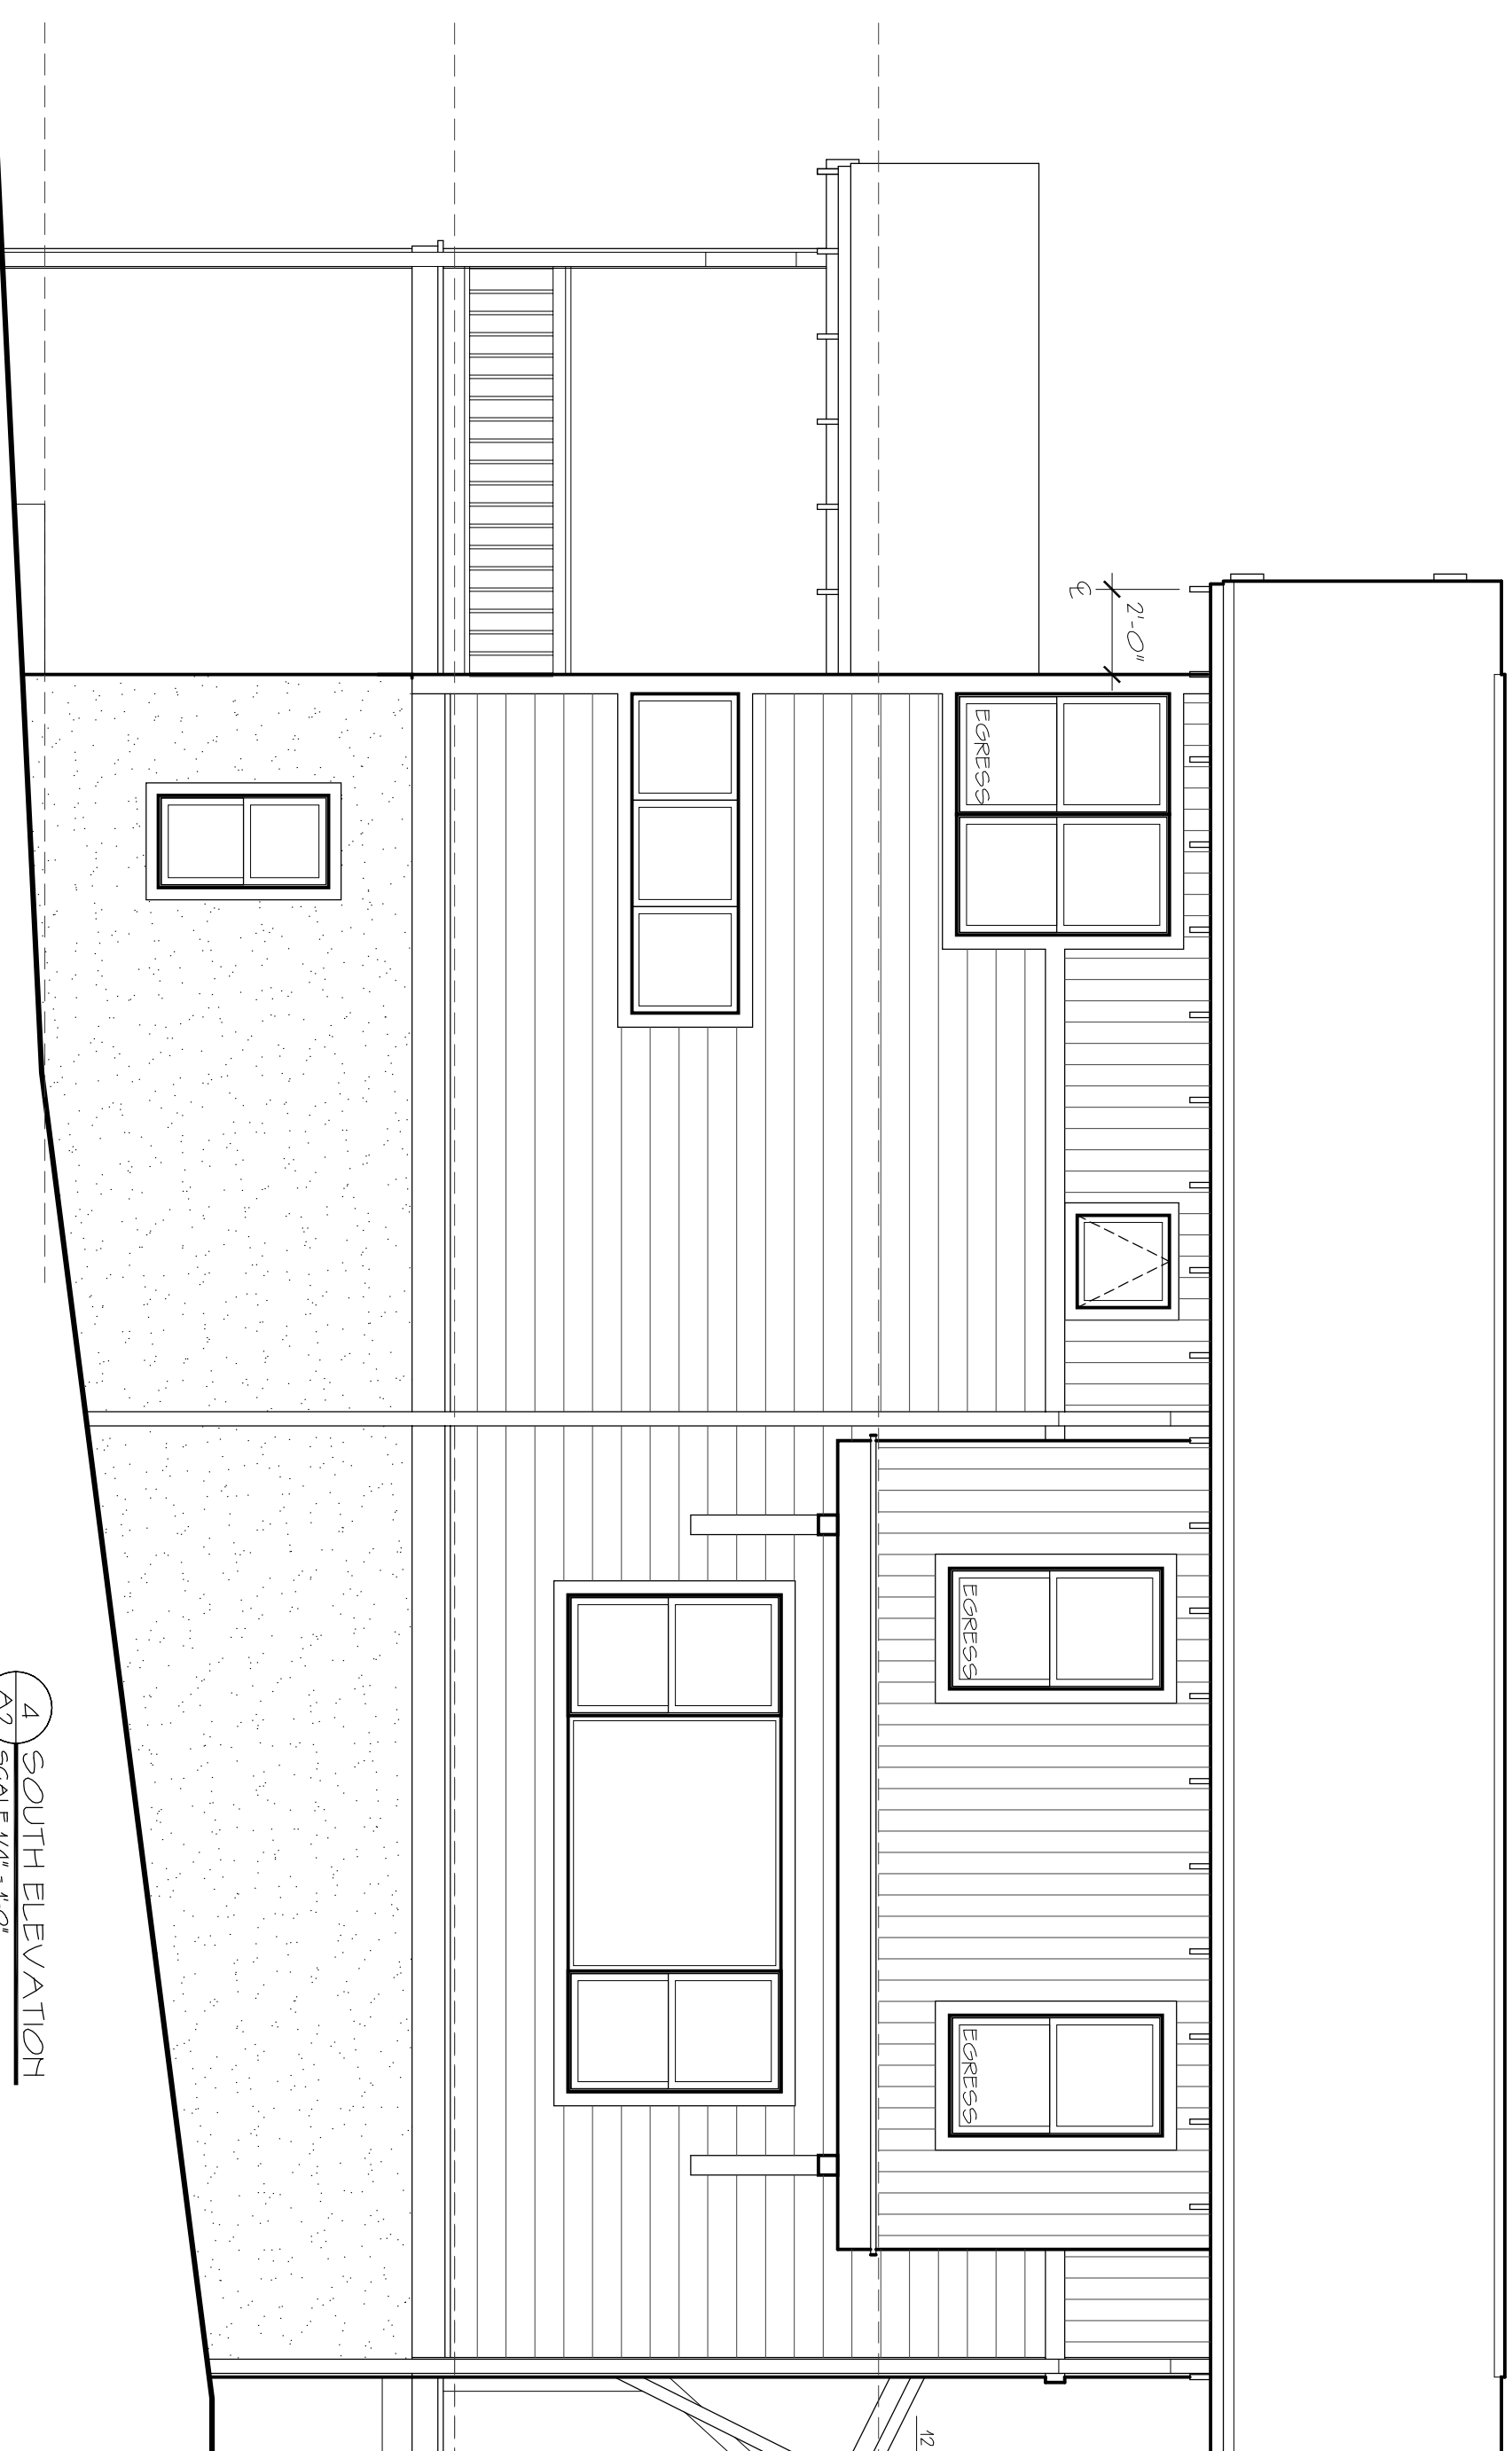

1 SOUTH ELEVATION  
A2 SCALE 1/8" = 1'-0"

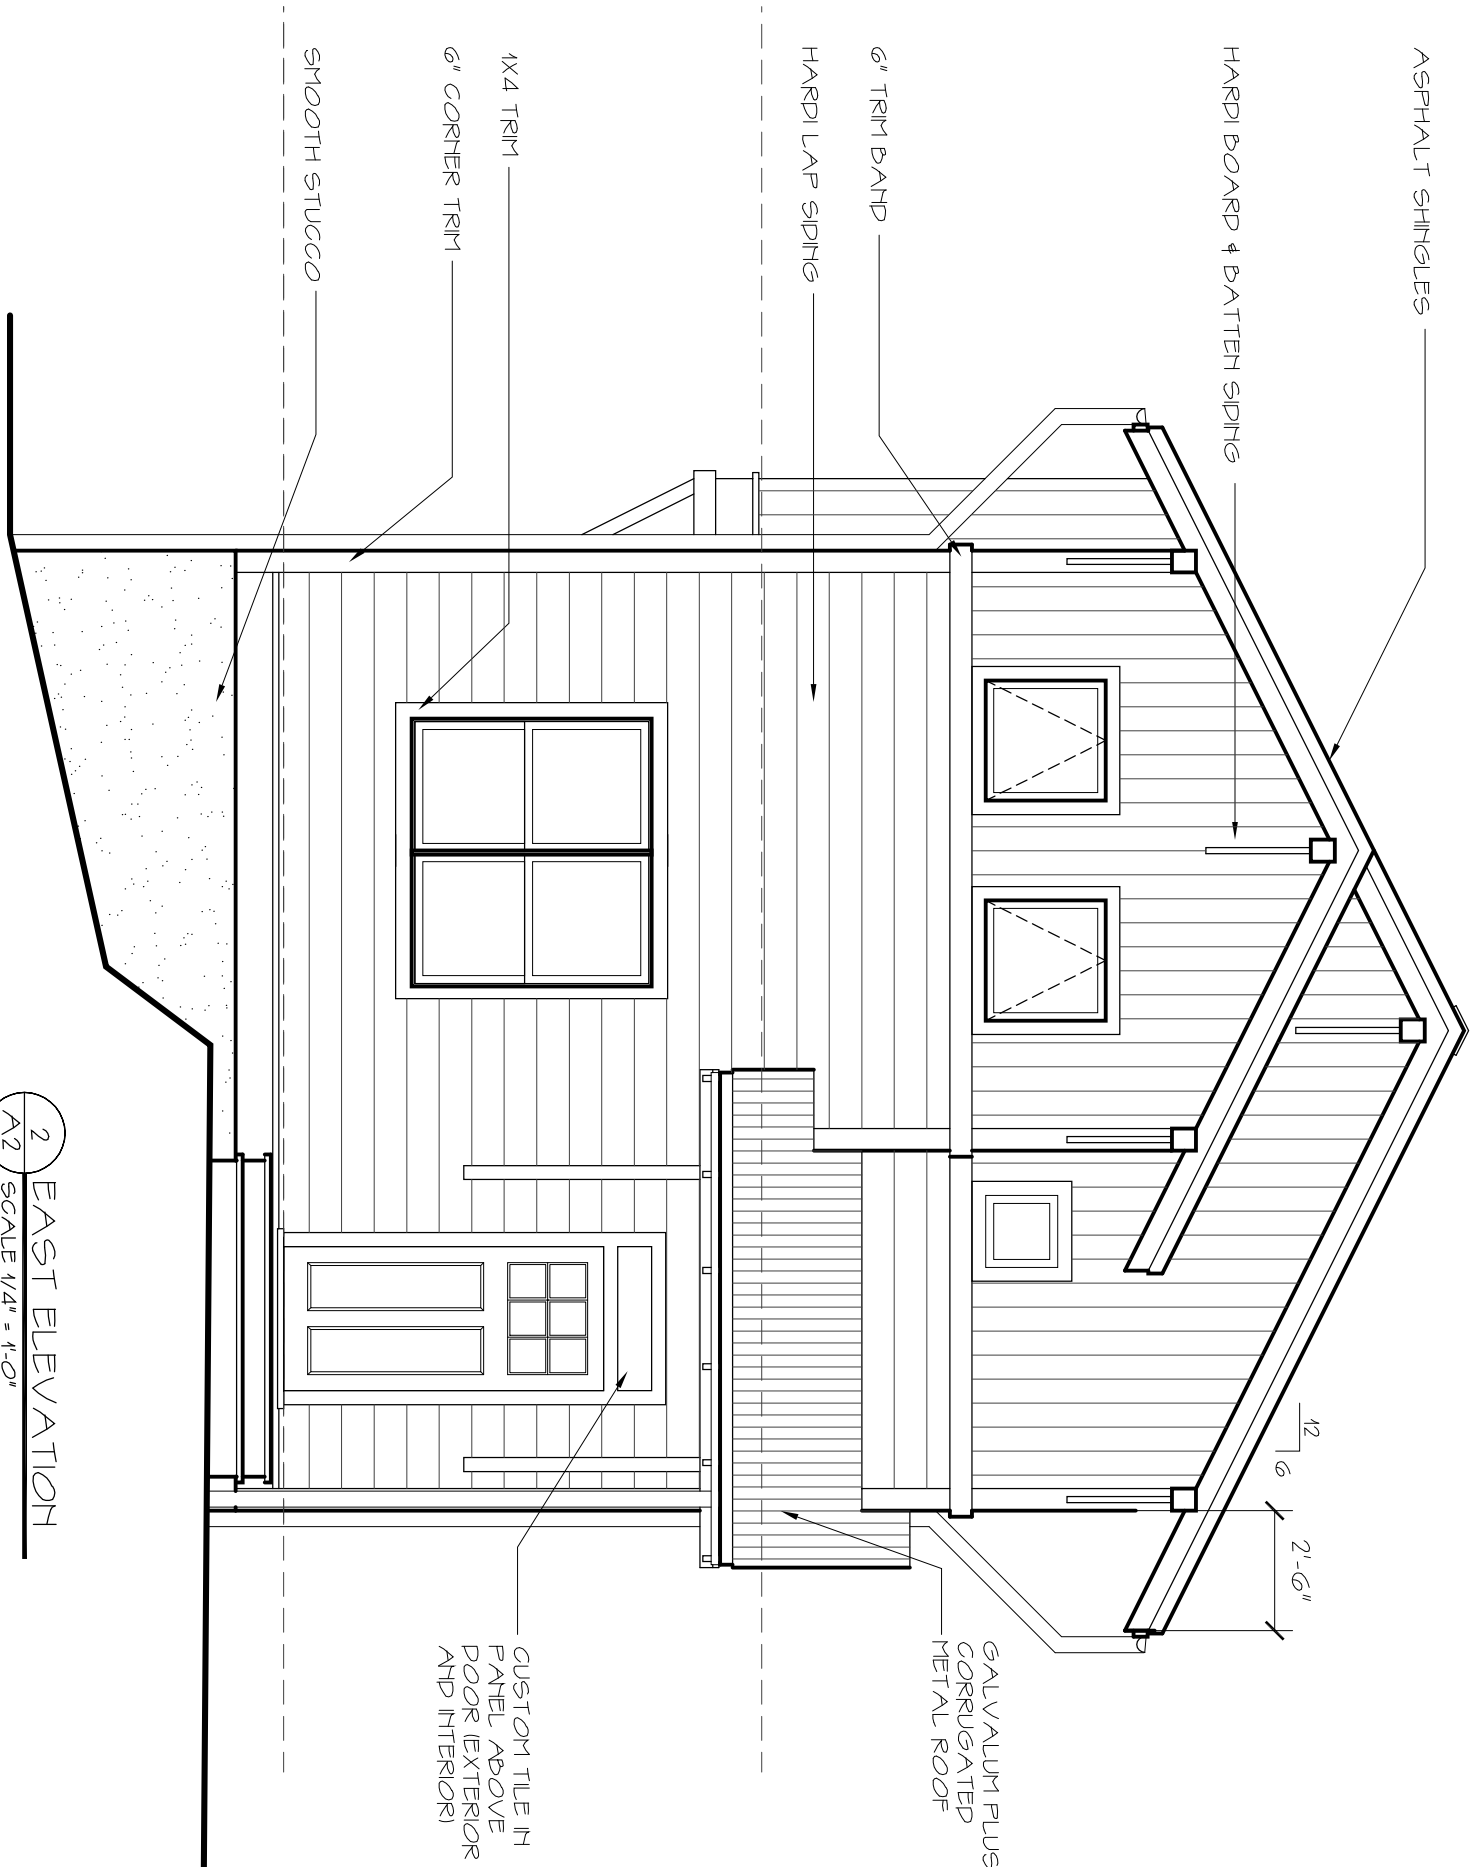


2 EAST ELEVATION  
A2 SCALE 1/8" = 1'-0"

  
-  CEDAR SHAKE SIDING
-  ARCHITECTURAL ASPHALT SHINGLES
-  GALVALUME PLUS CORRUGATED METAL ROOF
-  GALVALUME PLUS CORRUGATED METAL ROOF
-  6" EXPOSURE CEMENTITIOUS LAP SIDING
-  BOARD & BATT SIDING
-  SMOOTH STUCCO FINISH

NOTE: INSTALL ALL SIDING AND MANUFACTURER'S RECOMMENDATIONS


ASPHALT SHINGLES  
HARD BOARD & BATTEN SIDING  
6" TRIM BOARD  
HARDY LAP SIDING  
6" TRIM BOARD  
6" CORNER TRIM  
SMOOTH STUCCO  
CUSTOM TRIM & DOOR EXTERIOR AND INTERIOR  
GALVALUME PLUS CORRUGATED METAL ROOF

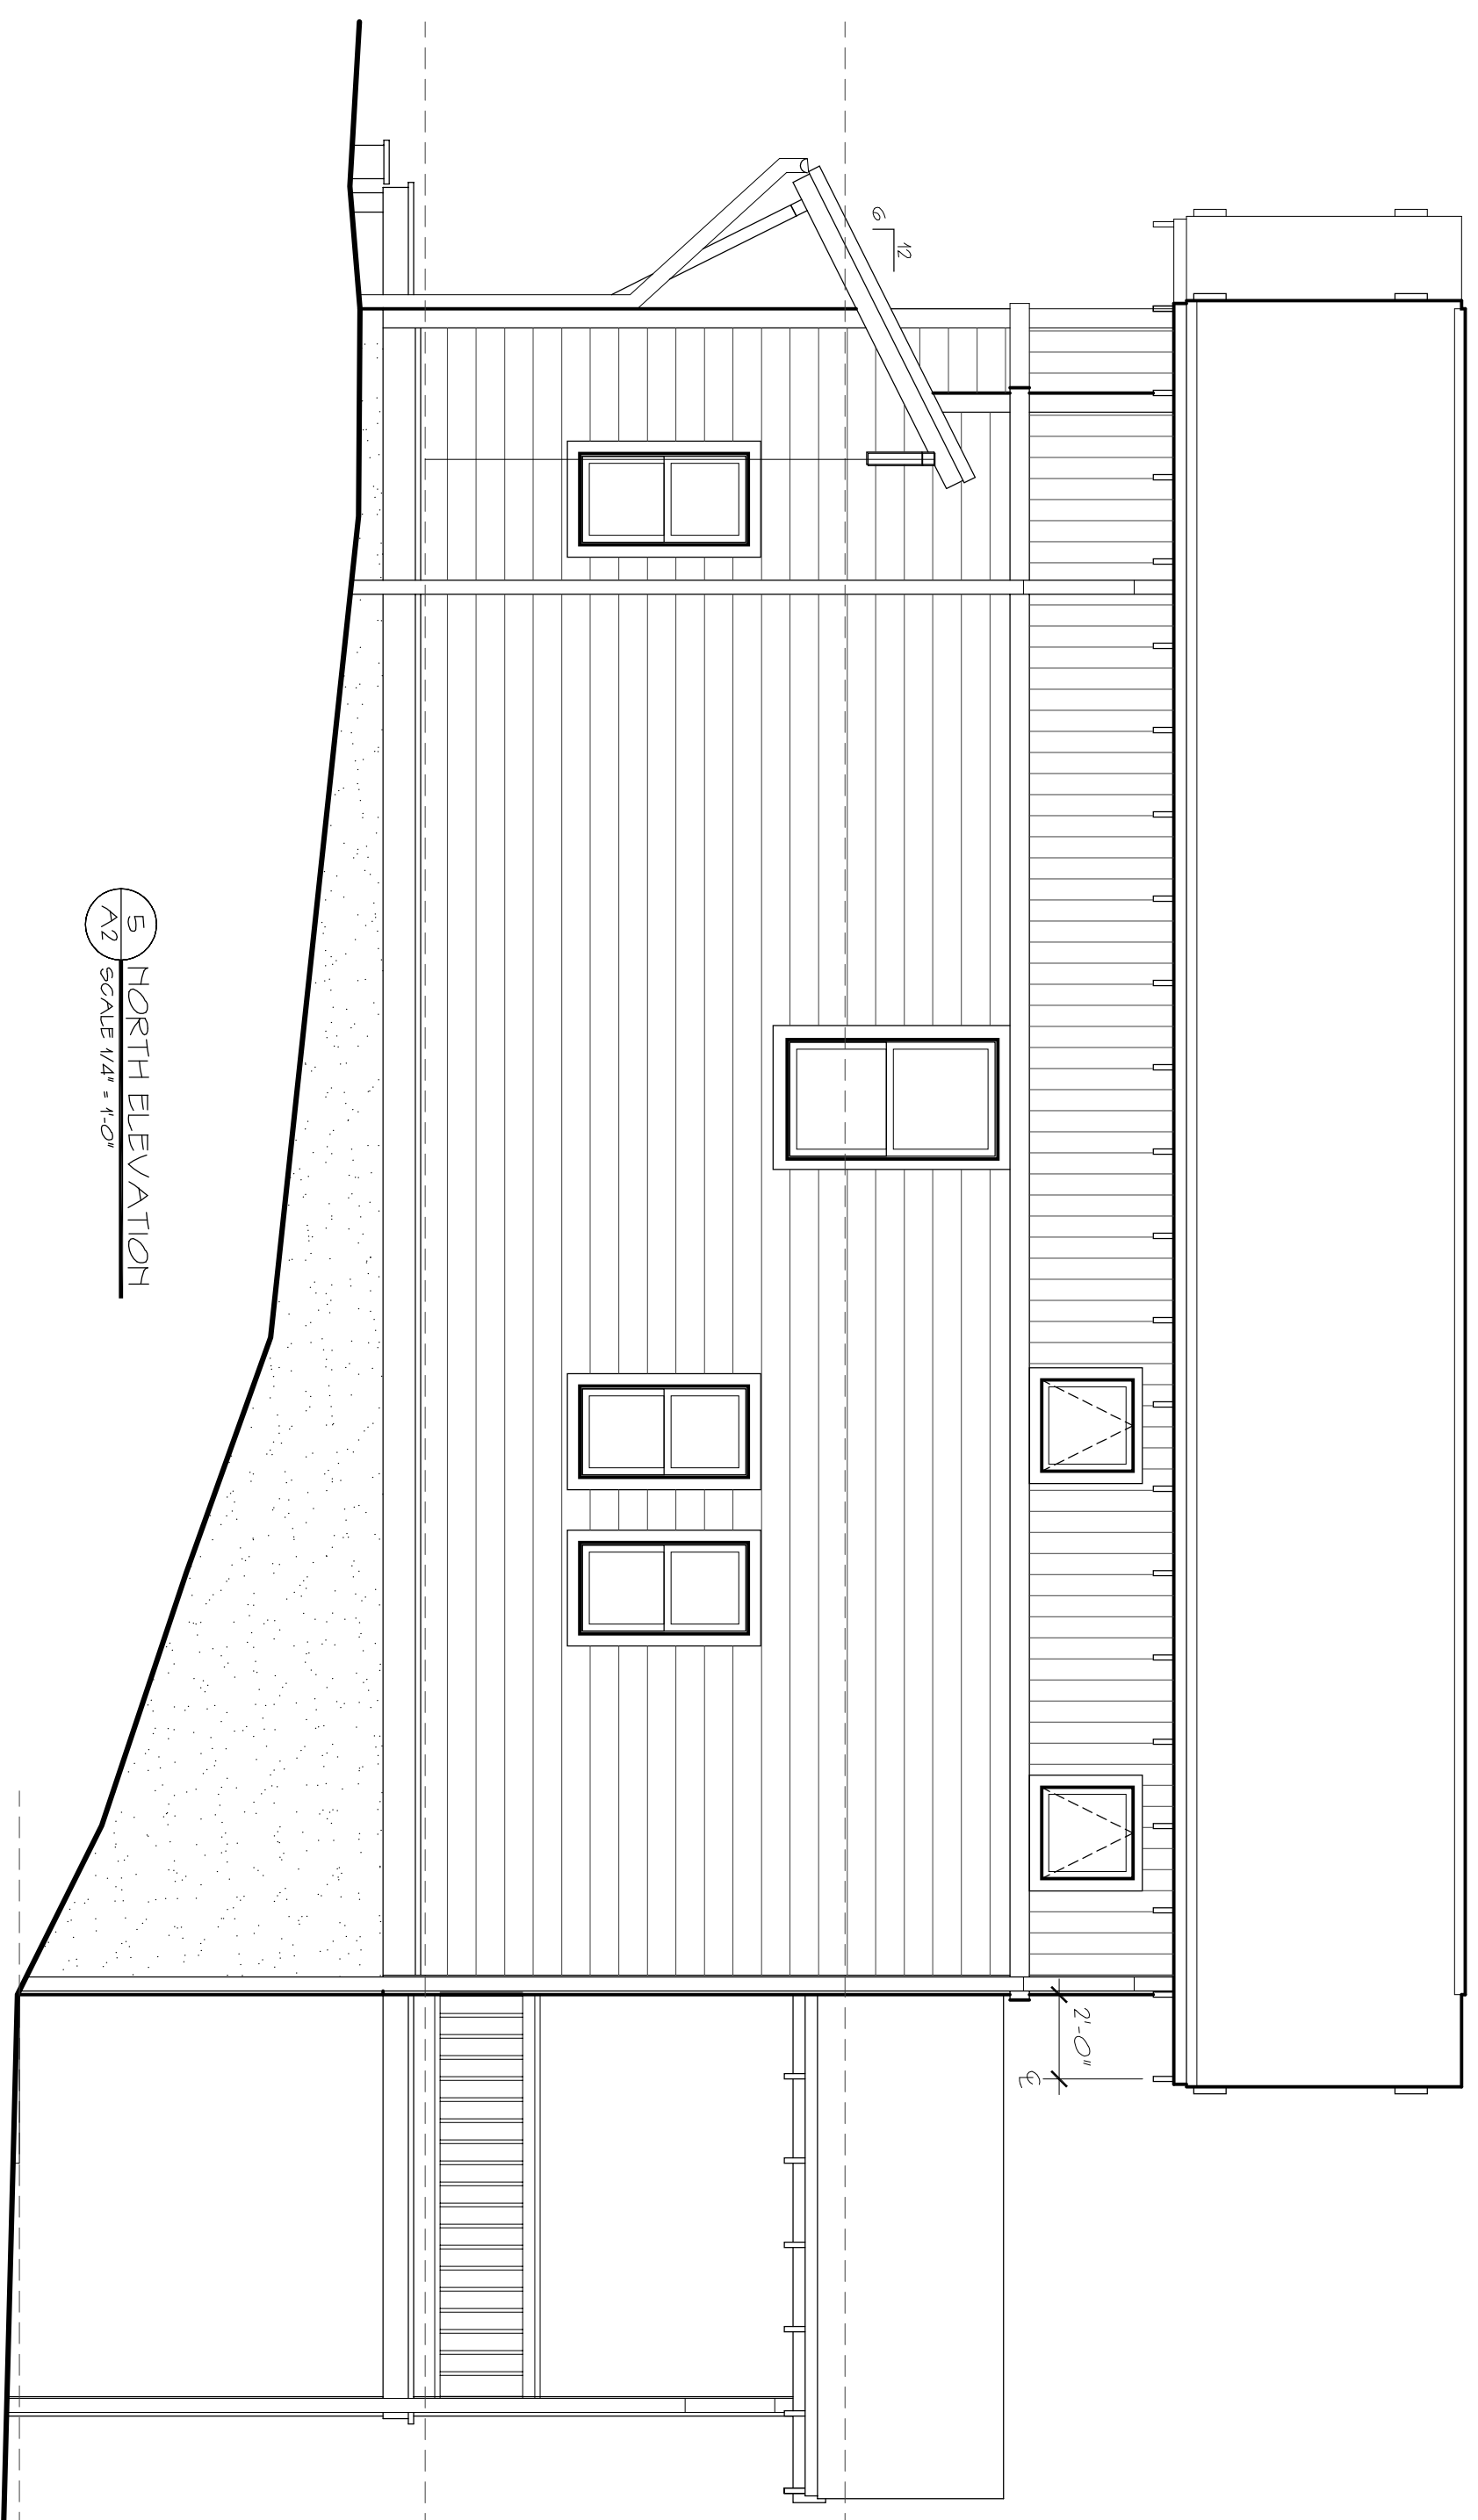

5 NORTH ELEVATION  
A2 SCALE 1/8" = 1'-0"

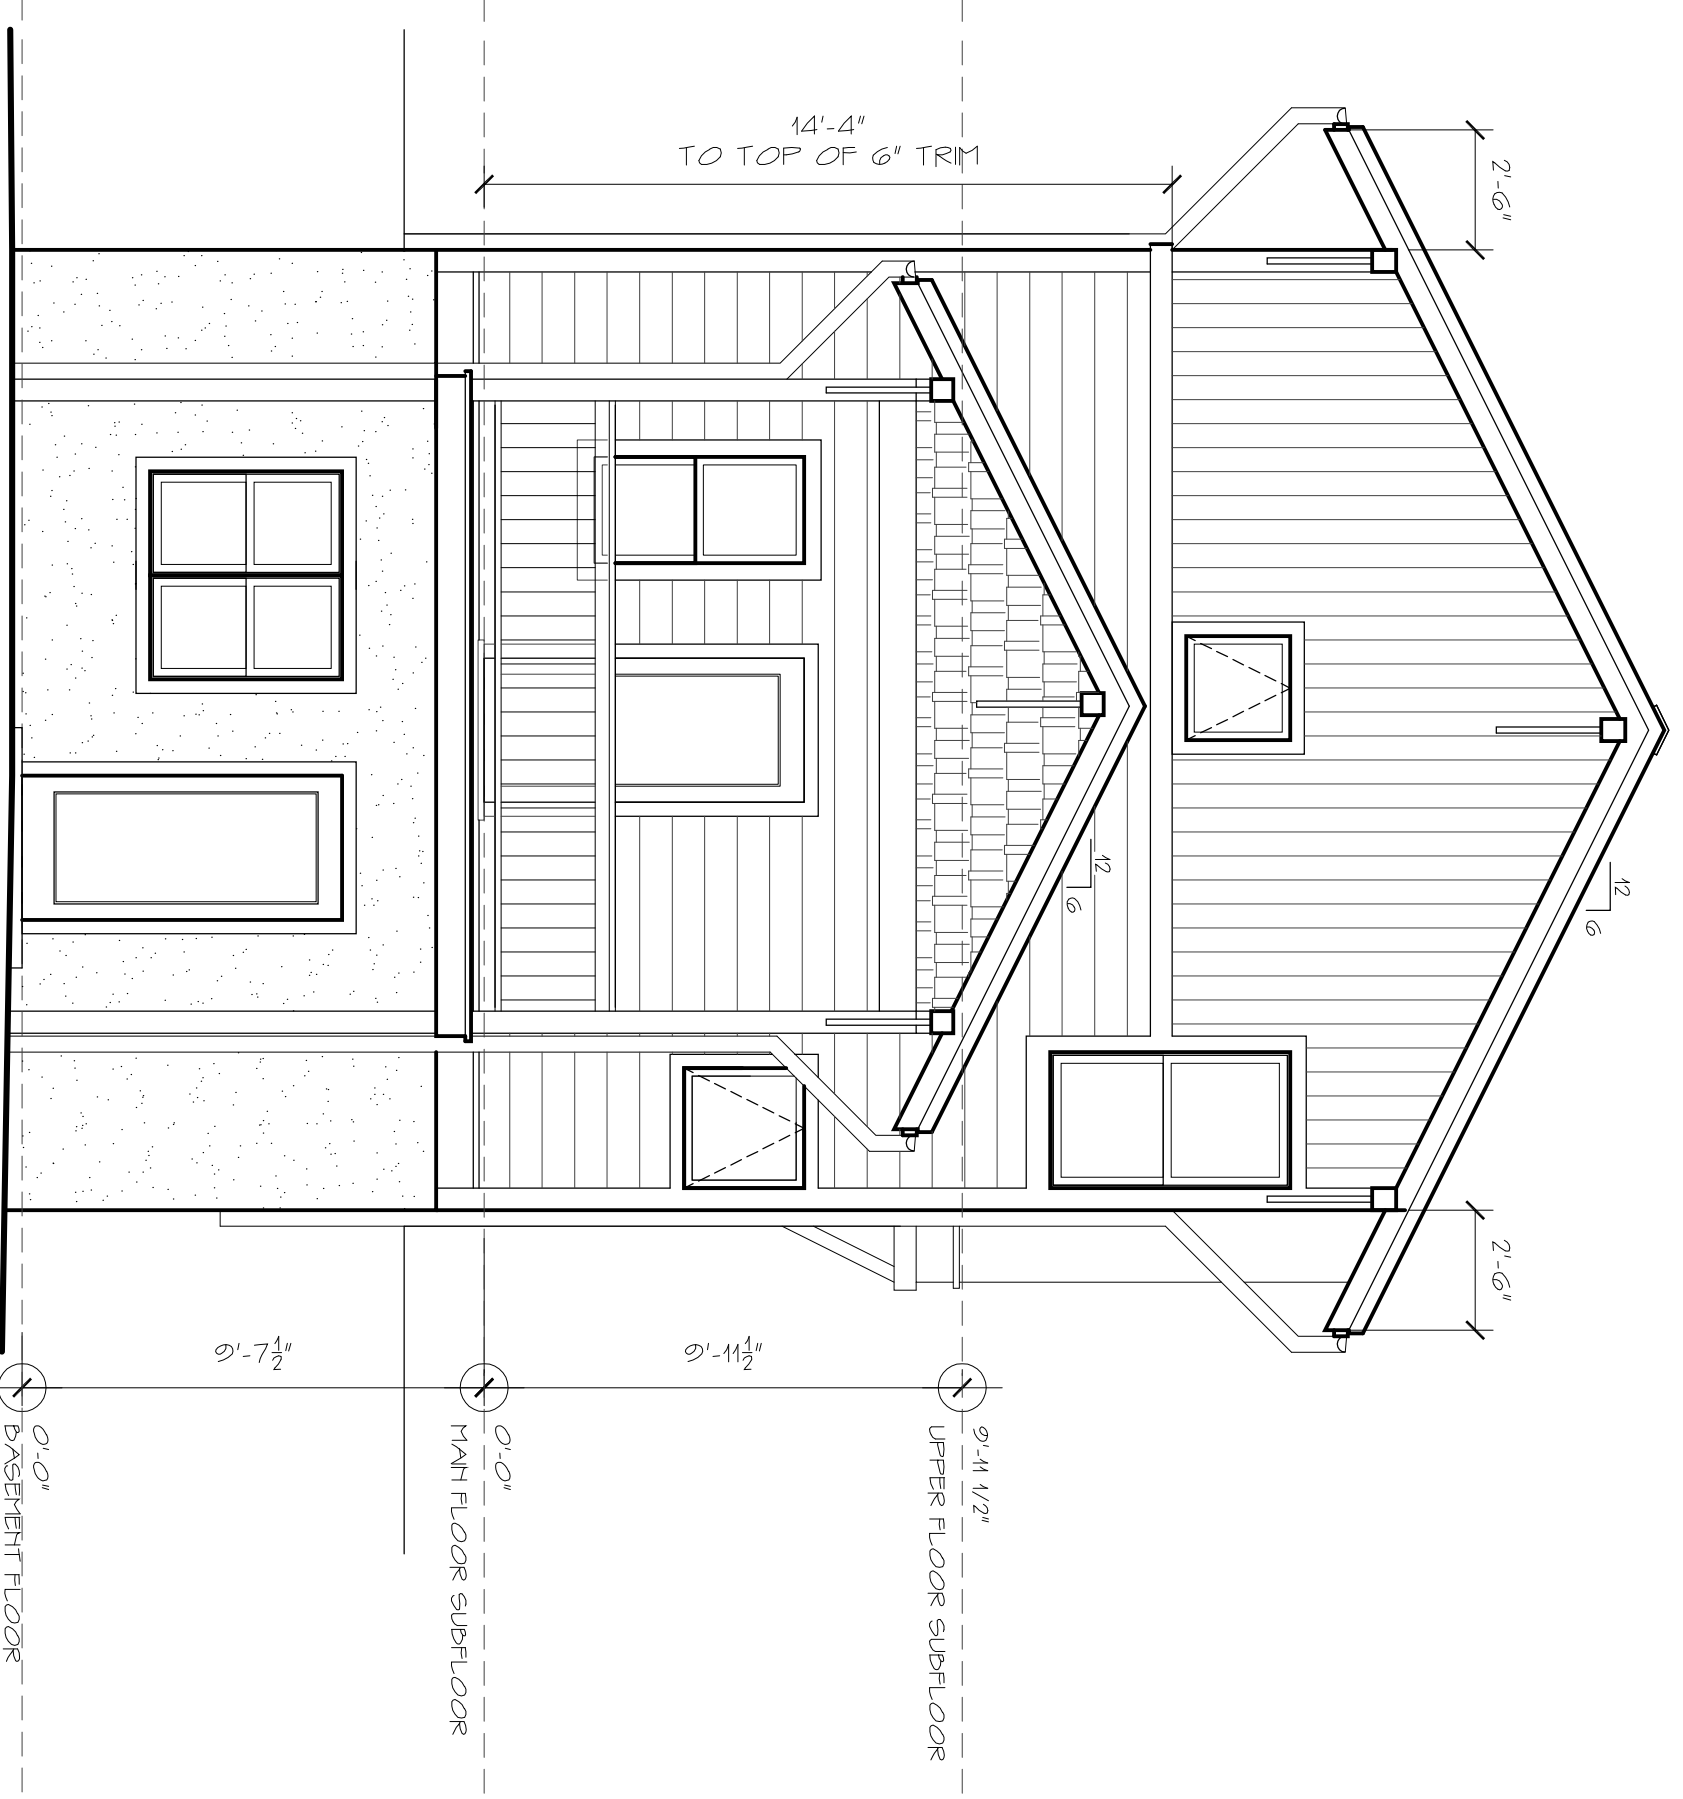

3 WEST ELEVATION  
A2 SCALE 1/8" = 1'-0"

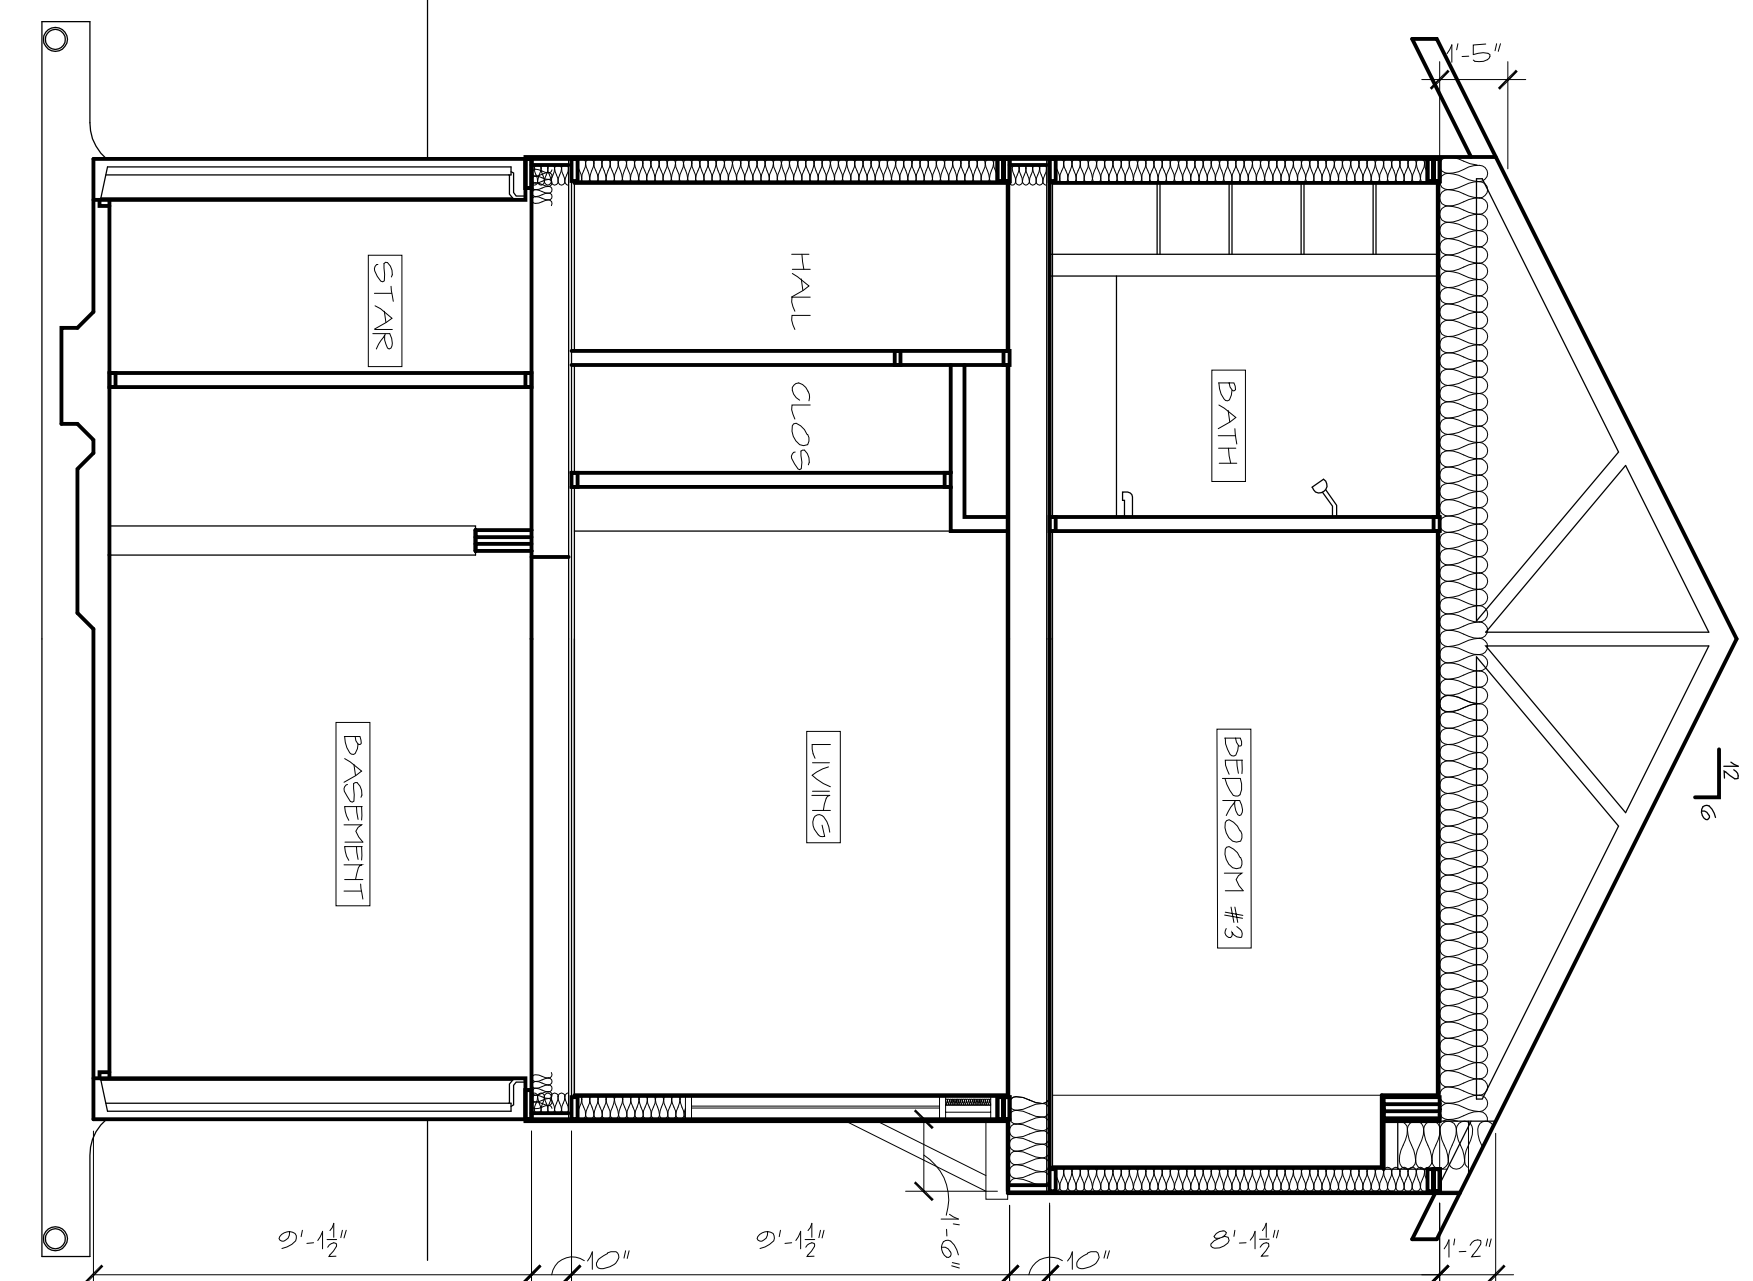

1 BUILDING SECTION  
A2 SCALE 1/8" = 1'-0"

THE WILSON COTTAGE  
Davenport Park, Estes Street  
West Asheville, North Carolina

DATE: 10/01/08

SHEET TITLE:  
ELEVATIONS

PROJECT NUMBER:

SHEET NUMBER:

A2